


# C - LOUNGE MEETING ROOM

Floor Plan 1:100

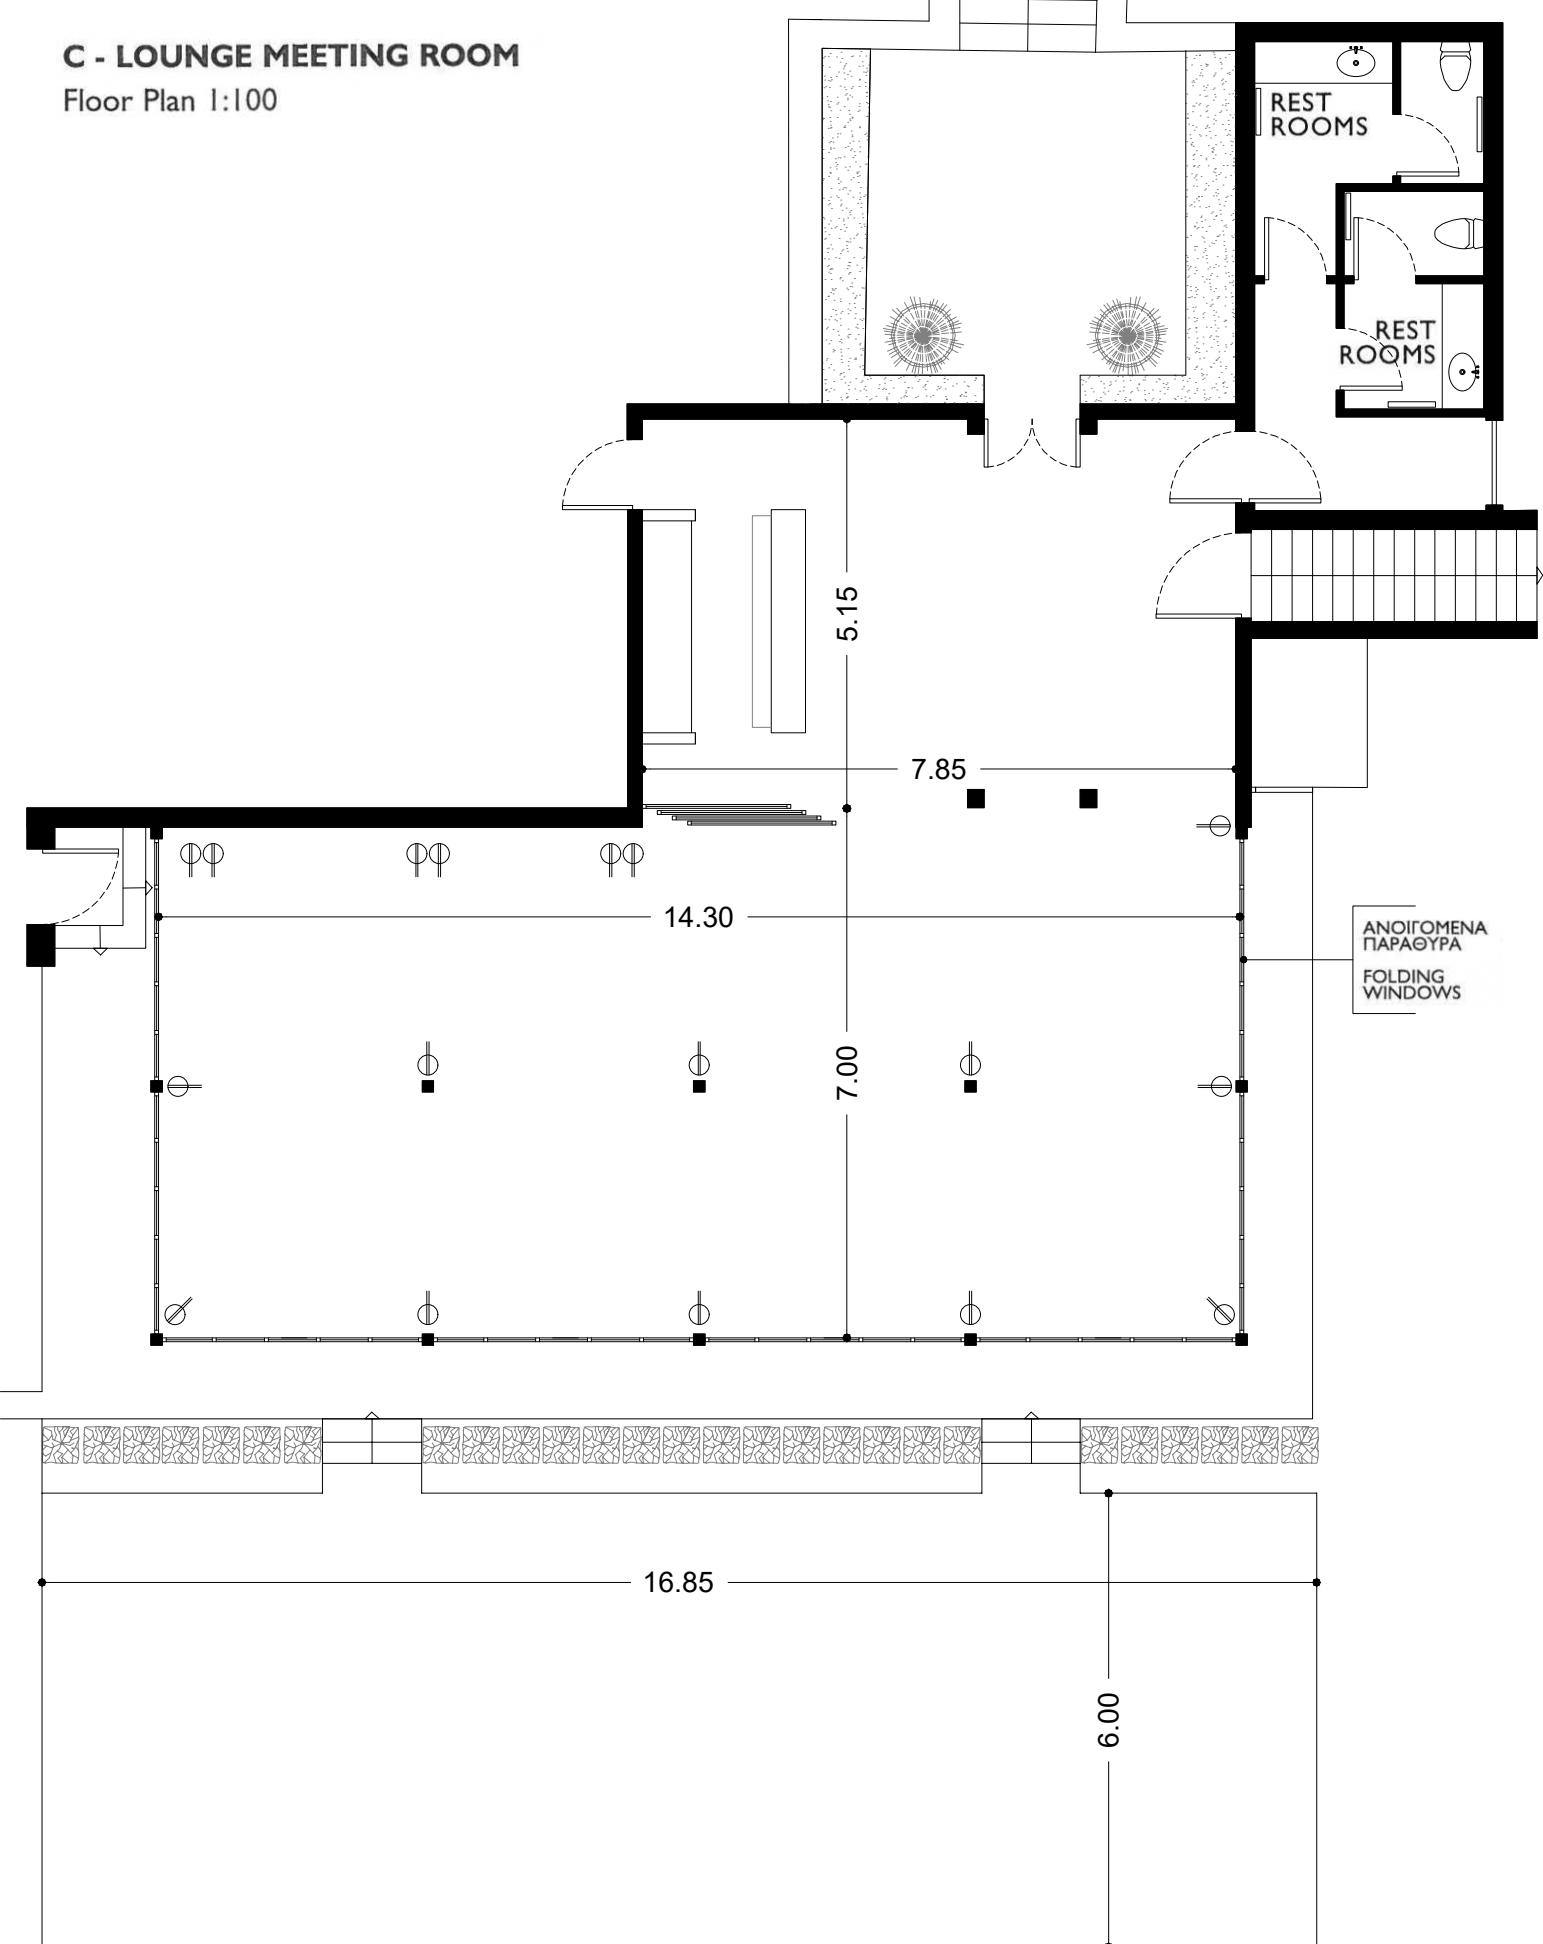

C - LOUNGE MEETING ROOM CAPACITY AND DIMENSIONS

ROOM	SQ (m)	BOARDROOM	U SHAPE	CLASSROOM	THEATRE	COCKTAIL	LUNCH/DINNER
Meeting room	95	24	10	35	60	90	70

ELECTRICAL KEY  
 ⊖ Power Outlet 230V AC